



**SECTION A-A**  
NTS

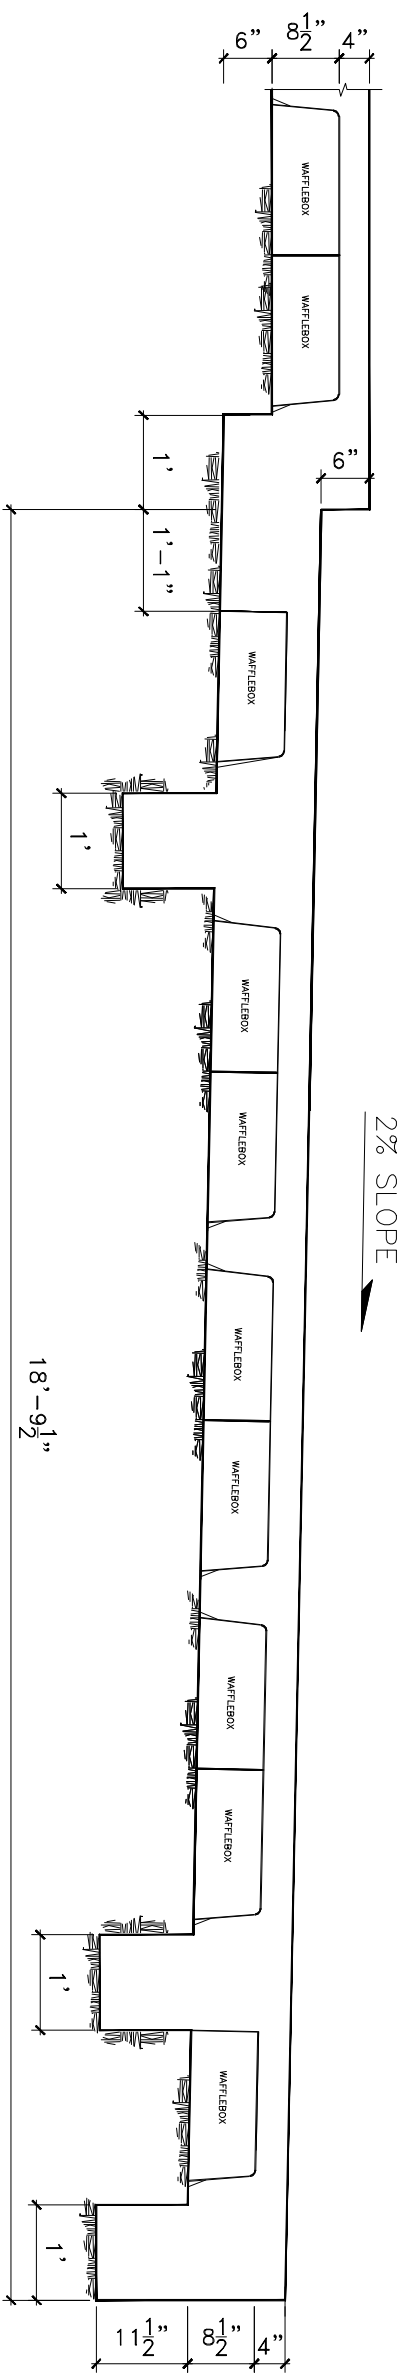

**SECTION B-B**  
NTS

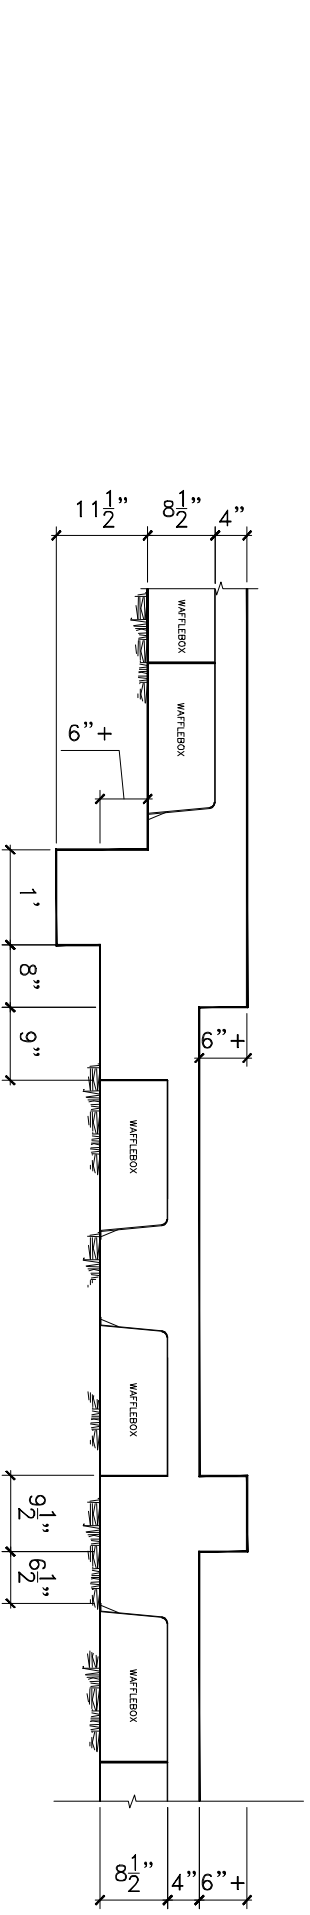

**SECTION C-C**  
NTS



RIBBED SLAB FOUNDATION WITH WAFFLEMAT FOR ABSORPTION OF EXPANSIVE SOIL

DESIGN INFORMATION	DESIGNER: MRS. LARSA CASTILLO
PROJECT: INC. JULIO WILMORA	PROJECT NO: 287
ARCHITECT: PARRAGÓN UMS S.P.A.	PRINT DATE: 06-09-2011
PAGE TITLE: DETAILS OF WAFFLEMAT FOUNDATION	